


# System Section "Optigrün Public Roof"

Solution: Truck for substructure with standard pitch of at least 2%\*\*

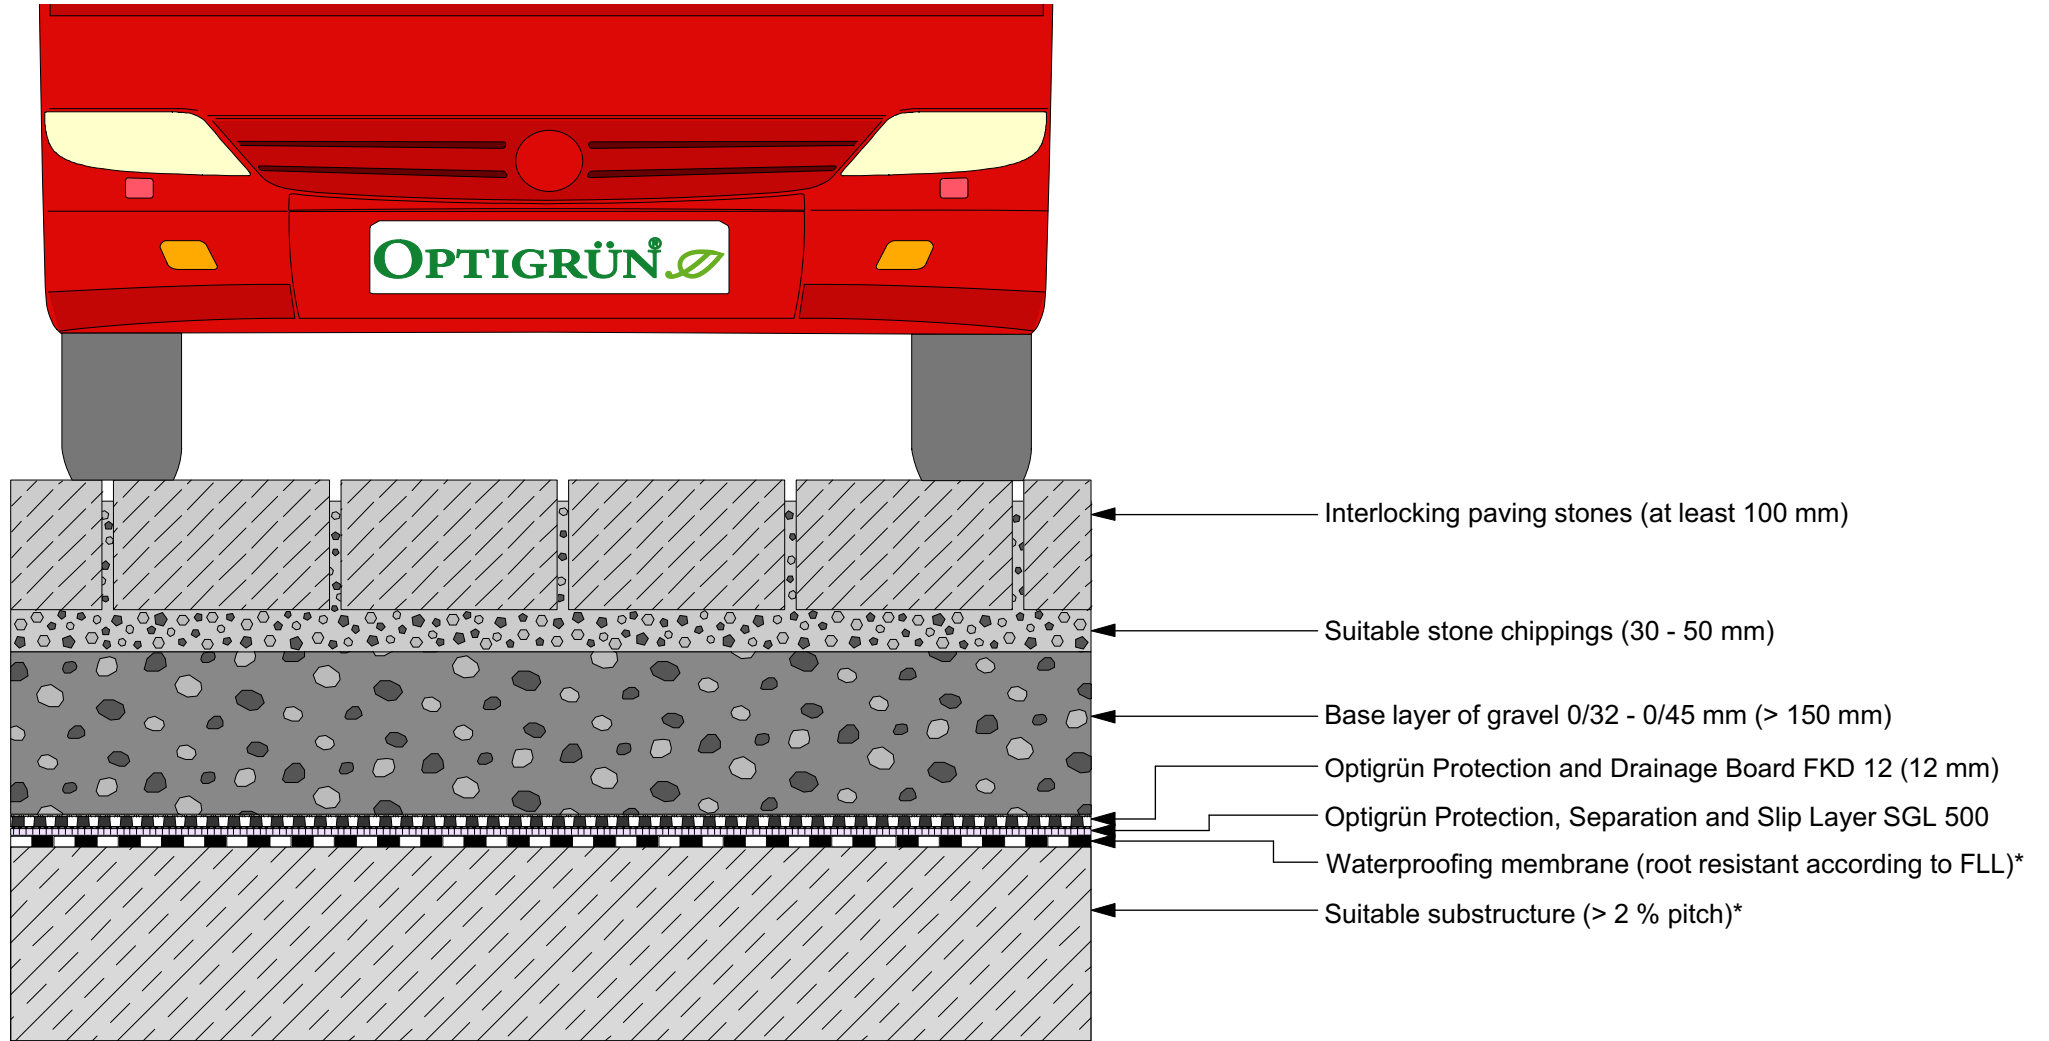

\* According to national regulations    \*\* for temporary truck driving up to 30 tons vehicle weight



The depicted solution is intended for use with green roof systems. Other construction tradework is simplified in this representation and should be constructed according to current industry standards. Optigrün reserves the right to make changes to its product solutions.

Approved:	EN	drawn by:	scale:	update:	Rev.:	Detail-No.:
OBU, HVO	EN	MH	not to scale	18.09.2019	0	VDT3.1200+UgD

Reprinting is only permitted with the prior permission of the editors. No responsibility for printing errors. Subject to technical modifications.